

Engineering Department
Manual Of
Practice



Life. Well Crafted.

800 Solid Waste

NOT TO SCALE



CITY OF HICKORY


GENERAL NOTES FOR
SOLID WASTE

SHEET 1 OF 1

DATE:
2-1-07

STD. NO.
801


THE WALL SHALL BE CONSTRUCTED IN A DURABLE FASHION OF WOOD, METAL, BRICK AND OTHER MASONRY MATERIALS OR A COMBINATION THEREOF AS APPROVED BY THE PLANNING DIRECTOR. IF THE ENCLOSURE IS VISIBLE FROM A PUBLIC STREET, THE WALL AND GATE SHALL BE ARCHITECTURALLY COMPATIBLE WITH OTHER BUILDINGS AND STRUCTURES ON THE SITE.

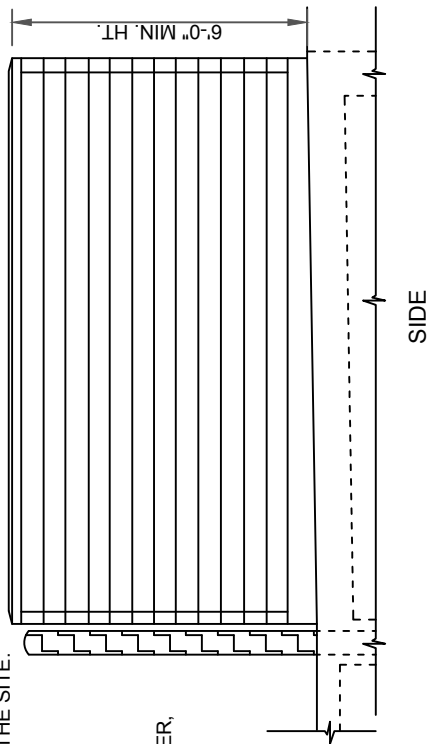

6" DIA. STEEL HINGE POSTS PROVIDED BY GATE MANUFACTURER, FILL WITH CONCRETE WITH DOMED TOP


DRILL HOLES IN CONCRETE TO RECEIVE CANE BOLT, INSTALL PVC SLEEVE, TYPICAL AT EACH DOOR

GATE FRAME, HINGES AND DECK FACING PROVIDED BY GATE MAN.

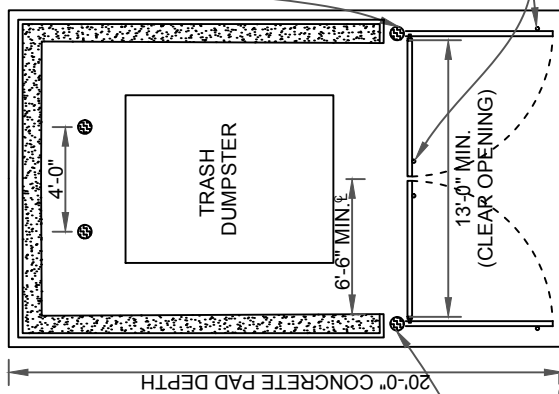

PLAN

GATE HARDWARE INCLUDING HINGE POSTS, HINGES AND DROP PIN ASSEMBLY PROVIDED BY GATE MAN.

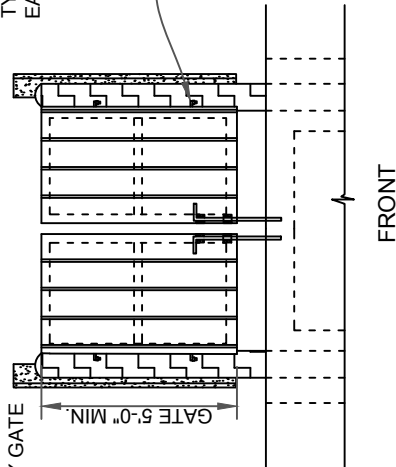

FRONT

NOT TO SCALE



CITY OF HICKORY



SINGLE DUMPSTER PAD

DATE:
7/11/2018

SHEET 1 OF 1


STD. NO.
802

THE WALL SHALL BE CONSTRUCTED IN A DURABLE FASHION OF WOOD, METAL, BRICK AND OTHER MASONRY MATERIALS OR A COMBINATION THEREOF AS APPROVED BY THE PLANNING DIRECTOR. IF THE ENCLOSURE IS VISIBLE FROM A PUBLIC STREET, THE WALL AND GATE SHALL BE ARCHITECTURALLY COMPATIBLE WITH OTHER BUILDINGS AND STRUCTURES ON THE SITE.

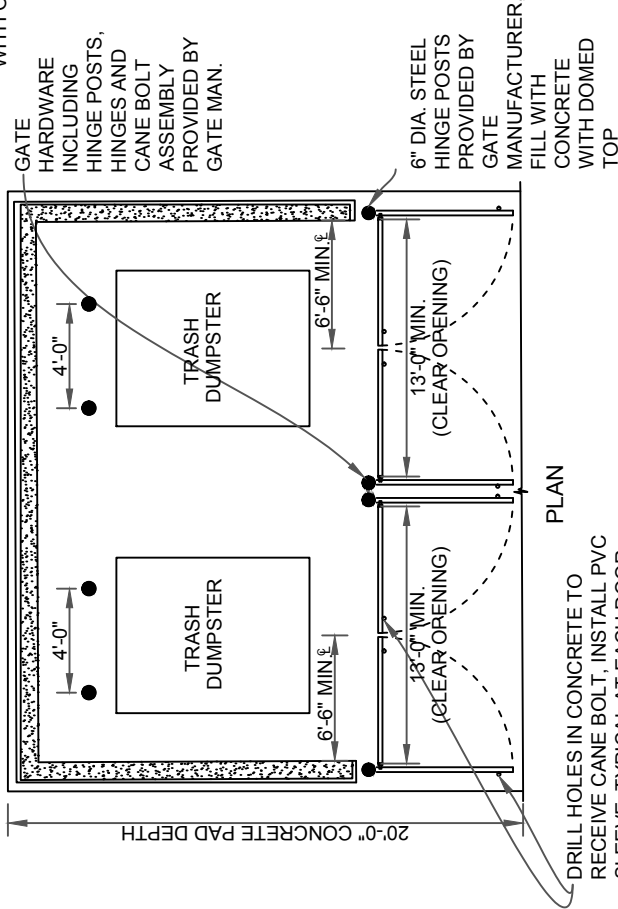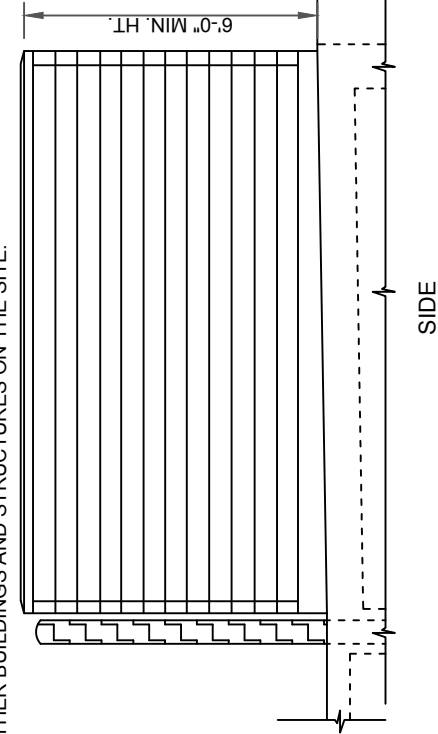

PLAN

DRILL HOLES IN CONCRETE TO RECEIVE CANE BOLT, INSTALL PVC SLEEVE, TYPICAL AT EACH DOOR

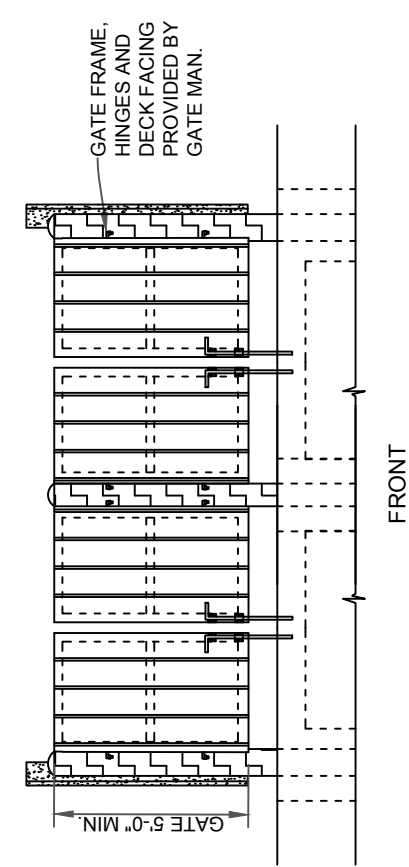

FRONT

NOT TO SCALE




CITY OF HICKORY

DOUBLE DUMPSTER PAD


DATE: 7/11/2018	SHEET 1 OF 3
	STD. NO. 803

THE WALL SHALL BE CONSTRUCTED IN A DURABLE FASHION OF WOOD, METAL, BRICK AND OTHER MASONRY MATERIALS OR A COMBINATION THEREOF AS APPROVED BY THE PLANNING DIRECTOR. IF THE ENCLOSURE IS VISIBLE FROM A PUBLIC STREET, THE WALL AND GATE SHALL BE ARCHITECTURALLY COMPATIBLE WITH OTHER BUILDINGS AND STRUCTURES ON THE SITE.

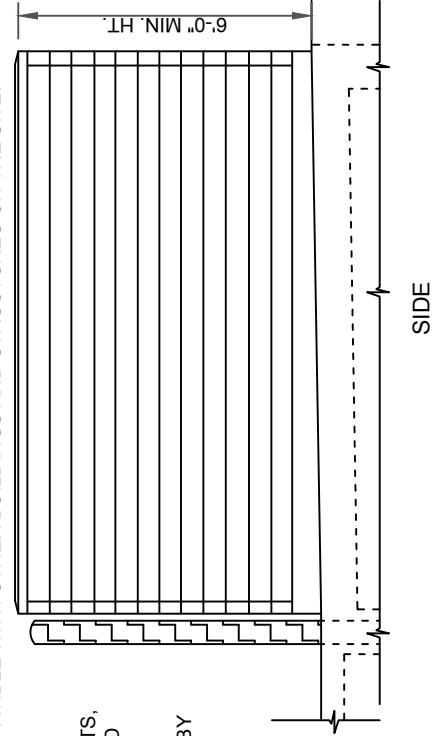


GATE HARDWARE INCLUDING HINGE POSTS, HINGES AND CANE BOLT ASSEMBLY PROVIDED BY GATE MAN.

6" DIA. STEEL HINGE POSTS PROVIDED BY GATE MANUFACTURER, CONCRETE FILL WITH DOMED TOP

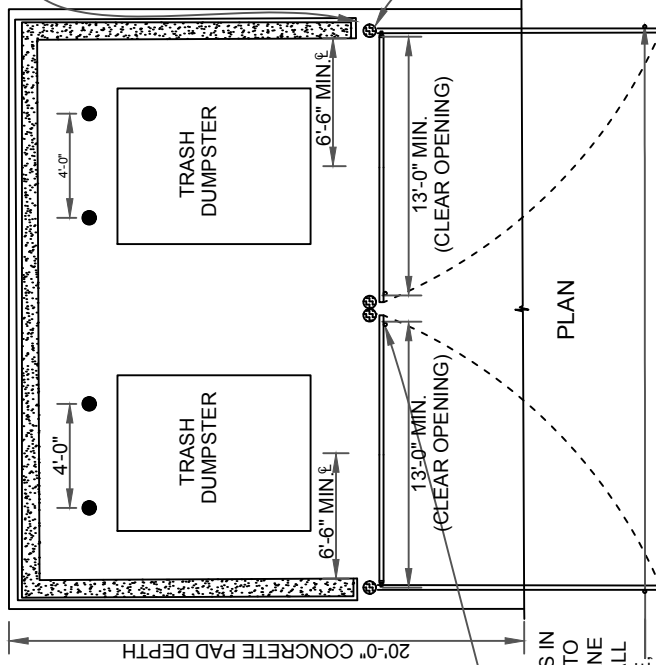

DRILL HOLES IN CONCRETE TO RECEIVE CANE BOLT, INSTALL PVC SLEEVE, TYPICAL AT EACH DOOR

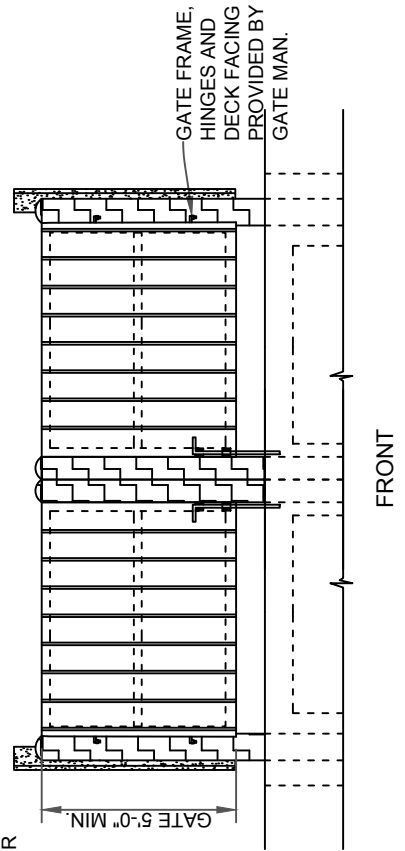

GATE FRAME, HINGES AND DECK FACING PROVIDED BY GATE MAN.

NOT TO SCALE



CITY OF HICKORY


DOUBLE DUMPSTER PAD WITH CENTER COLUMNS

DATE: 7/11/2018

SHEET 2 OF 3

STD. NO. 803

THE WALL SHALL BE CONSTRUCTED IN A DURABLE FASHION OF WOOD, METAL, BRICK AND OTHER MASONRY MATERIALS OR A COMBINATION THEREOF AS APPROVED BY THE PLANNING DIRECTOR. IF THE ENCLOSURE IS VISIBLE FROM A PUBLIC STREET, THE WALL AND GATE SHALL BE ARCHITECTURALLY COMPATIBLE WITH OTHER BUILDINGS AND STRUCTURES ON THE SITE.

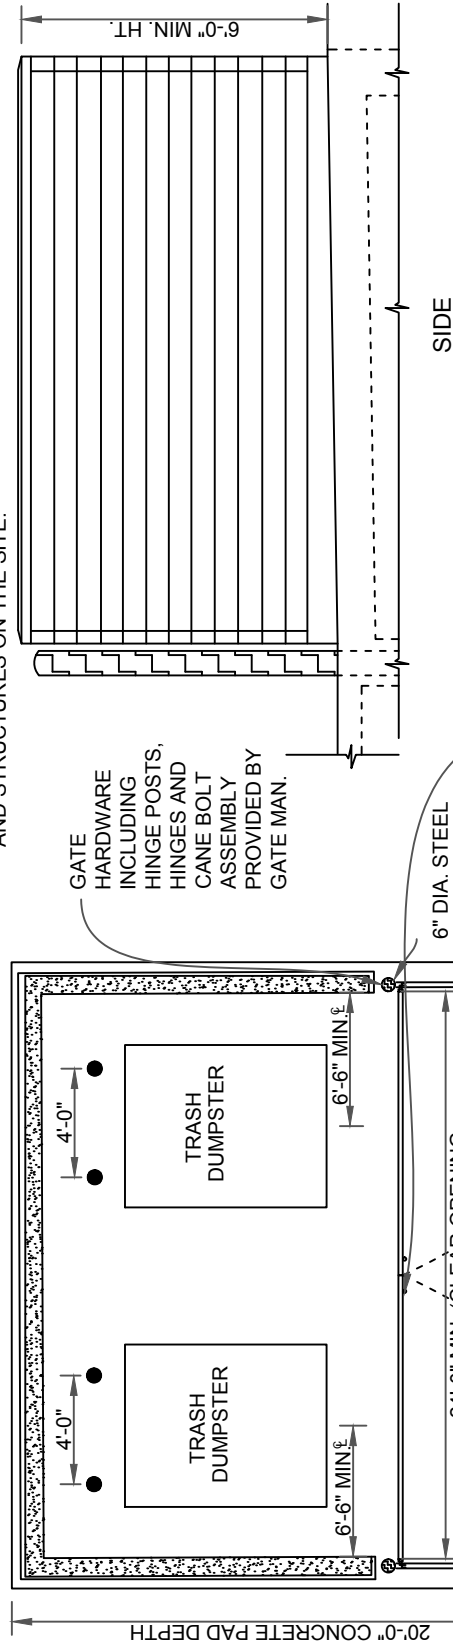

GATE HARDWARE INCLUDING HINGE POSTS, HINGES AND CANE BOLT ASSEMBLY PROVIDED BY GATE MAN.

SIDE

DRILL HOLES IN CONCRETE TO RECEIVE CANE BOLT, INSTALL PVC SLEEVE, TYPICAL AT EACH DOOR

6" DIA. STEEL HINGE POSTS PROVIDED BY GATE MANUFACTURER, FILL WITH CONCRETE WITH DOMED TOP

GATE FRAME, HINGES AND DECK FACING PROVIDED BY GATE MAN.

PLAN

FRONT

NOT TO SCALE




CITY OF HICKORY

DOUBLE DUMPSTER PAD WITHOUT CENTER COLUMNS

DATE: 7/11/2018

SHEET 3 OF 3

STD. NO. 803

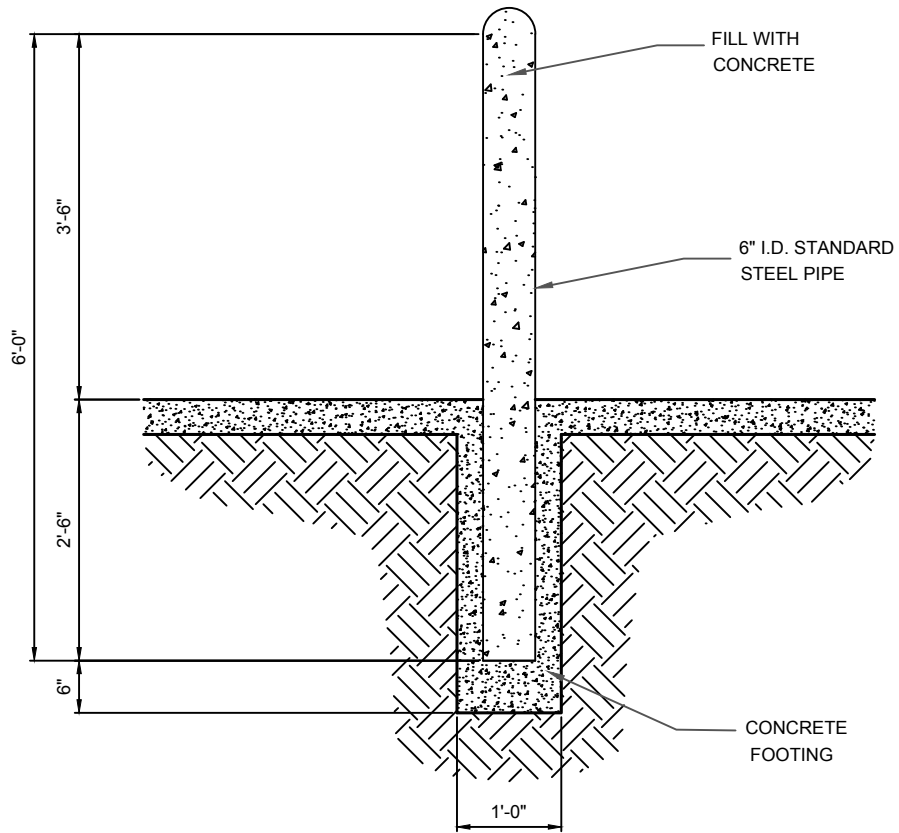

NOT TO SCALE



CITY OF HICKORY

BOLLARD DETAIL
FOR DUMPSTER

SHEET 1 OF 1

DATE:
1-12-11

STD. NO.
806